


main eddy


small eddy

operable louvres


detail - part

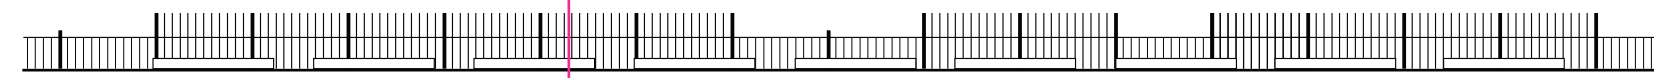


elevation - part

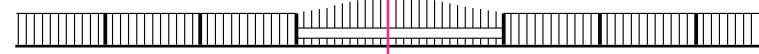


closed

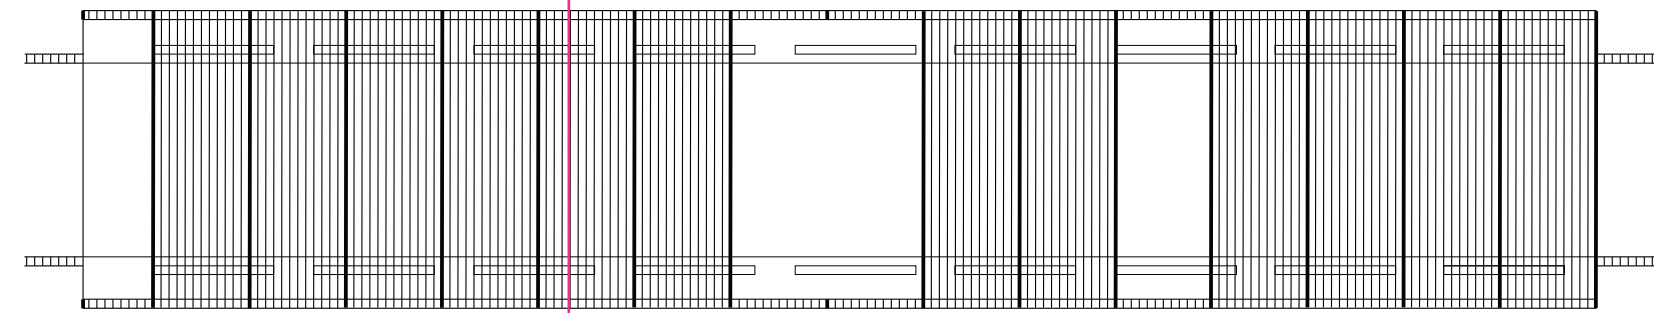


plan - part

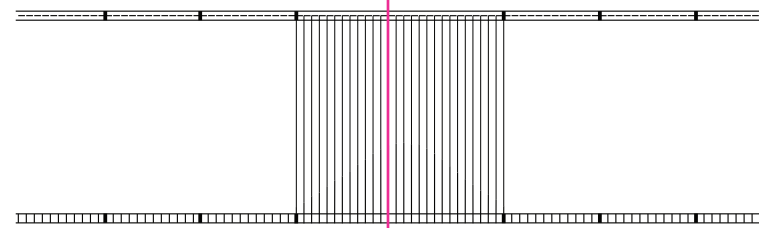

open

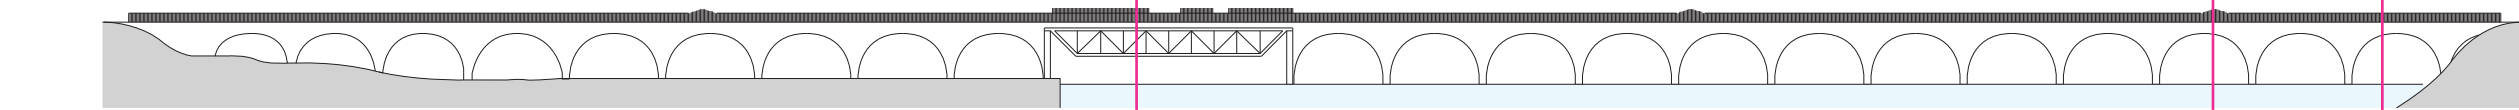

elevation - whole

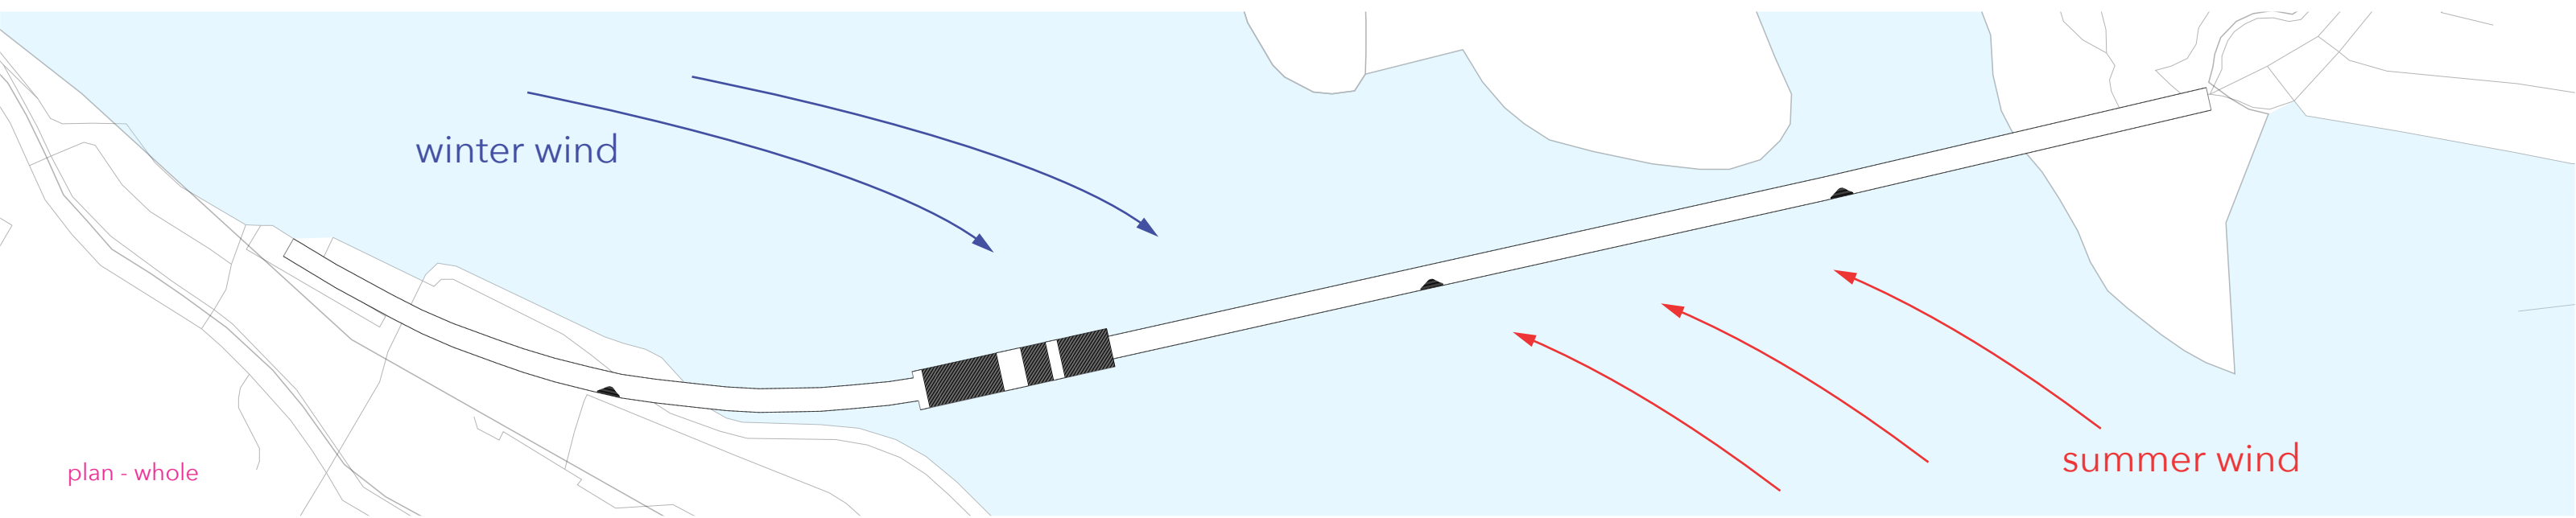

winter wind

summer wind

plan - whole